

See Page 2 for Fiedler Hall floorplan details


Reserved 10A-12N July 14 for morning CCEP breakout.

Coffee Shop seating area

DURLAND/RATHBONE HALL FIRST FLOOR



KANSAS STATE UNIVERSITY FACILITIES PLANNING OFFICE
 Dykstra Hall Manhattan, Ks 66506 785-632-6377

 

DURLAND/ RATHBONE HALL FIRST FLOOR PLAN

BUILDING ABBREV. DU

GSF: 245,041
 YEAR BUILT: 1976/84/99/2000

DATE: JAN 2004
 SCALE: 1/32" = 1'-0"
 FILE NAME: 153_2of8Durlan

BUILDING NO. 153
 LEVEL NO. 1

To WARD HALL




KANSAS STATE UNIVERSITY
 FACILITIES PLANNING OFFICE
 Dyess Hall, Manhattan, Ks 66506 785-432-6377



**FIEDLER HALL
 FIRST FLOOR**

BUILDING ABBREV:	OSF 246.001	DATE:	April 2003	BUILDING NO.	153
DUP:	YEAR BUILT: 1978/84/90/2000	SCALE:	1/8" = 1'-0"	USER NO.	1
			153 - 7/8/8 Fiedler		

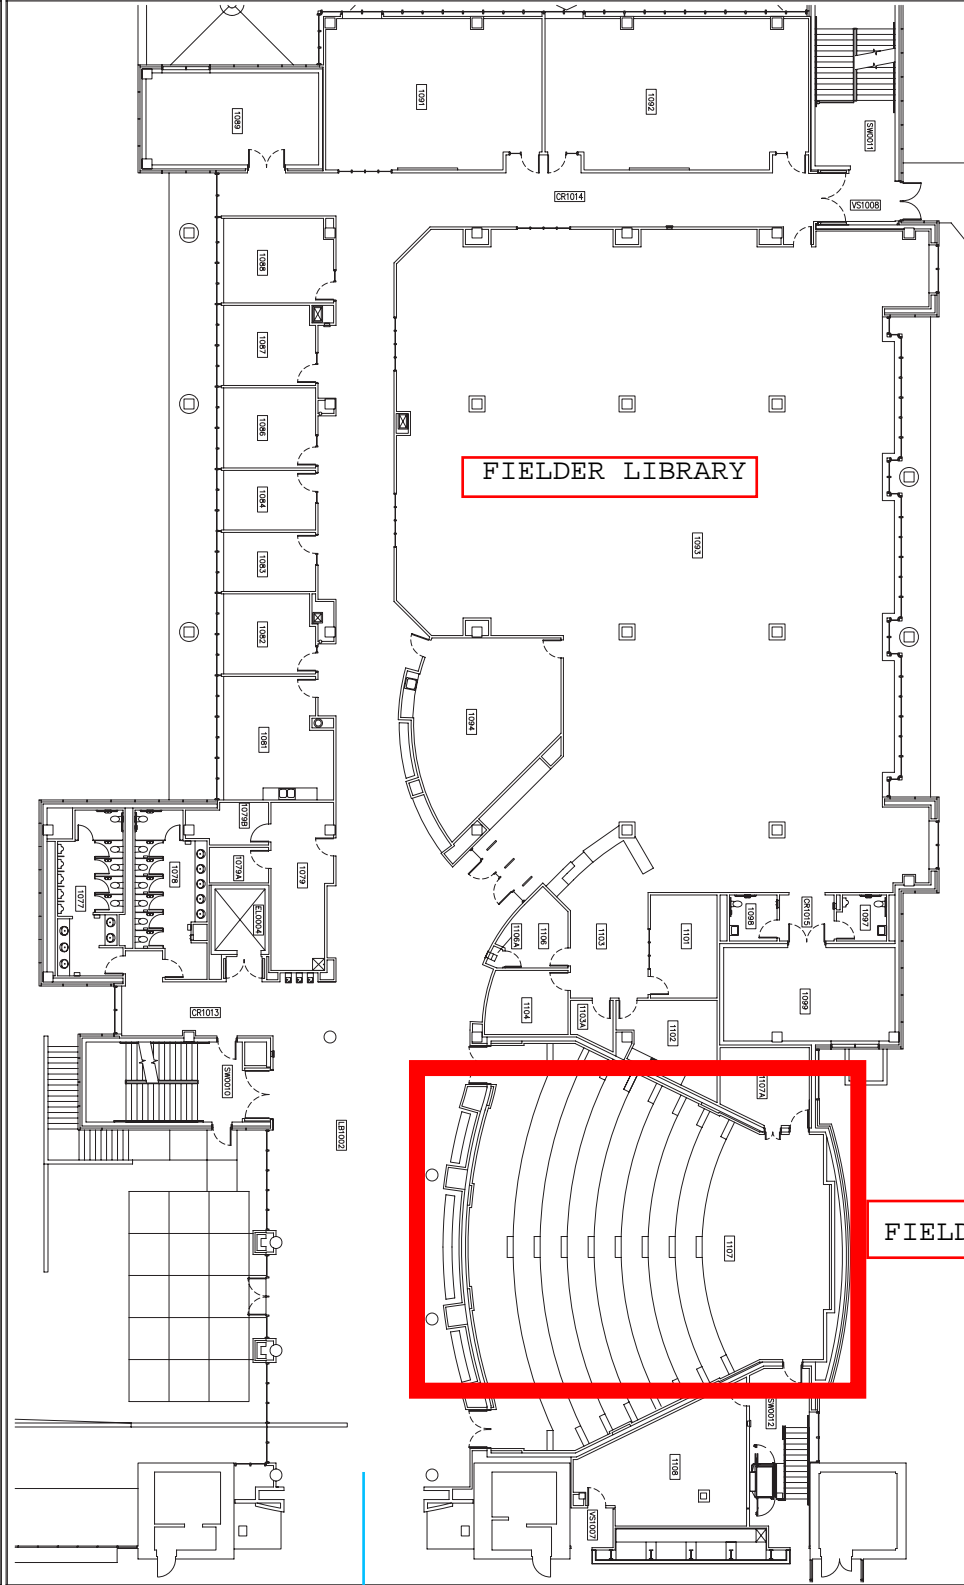

RATHBONE / DURLAND HALLS